

ASL STANDARD ENDWALL

REVISIONS

| No. | Date | Rev By: |
|-----|------|---------|
| | | |
| | | |
| | | |
| | | |
| | | |

Scale:

1-1/2"=1'-0"


Proj. No.:

Drawn By:
DLD

Date: 4/27/2026

Sheet No.:

A010

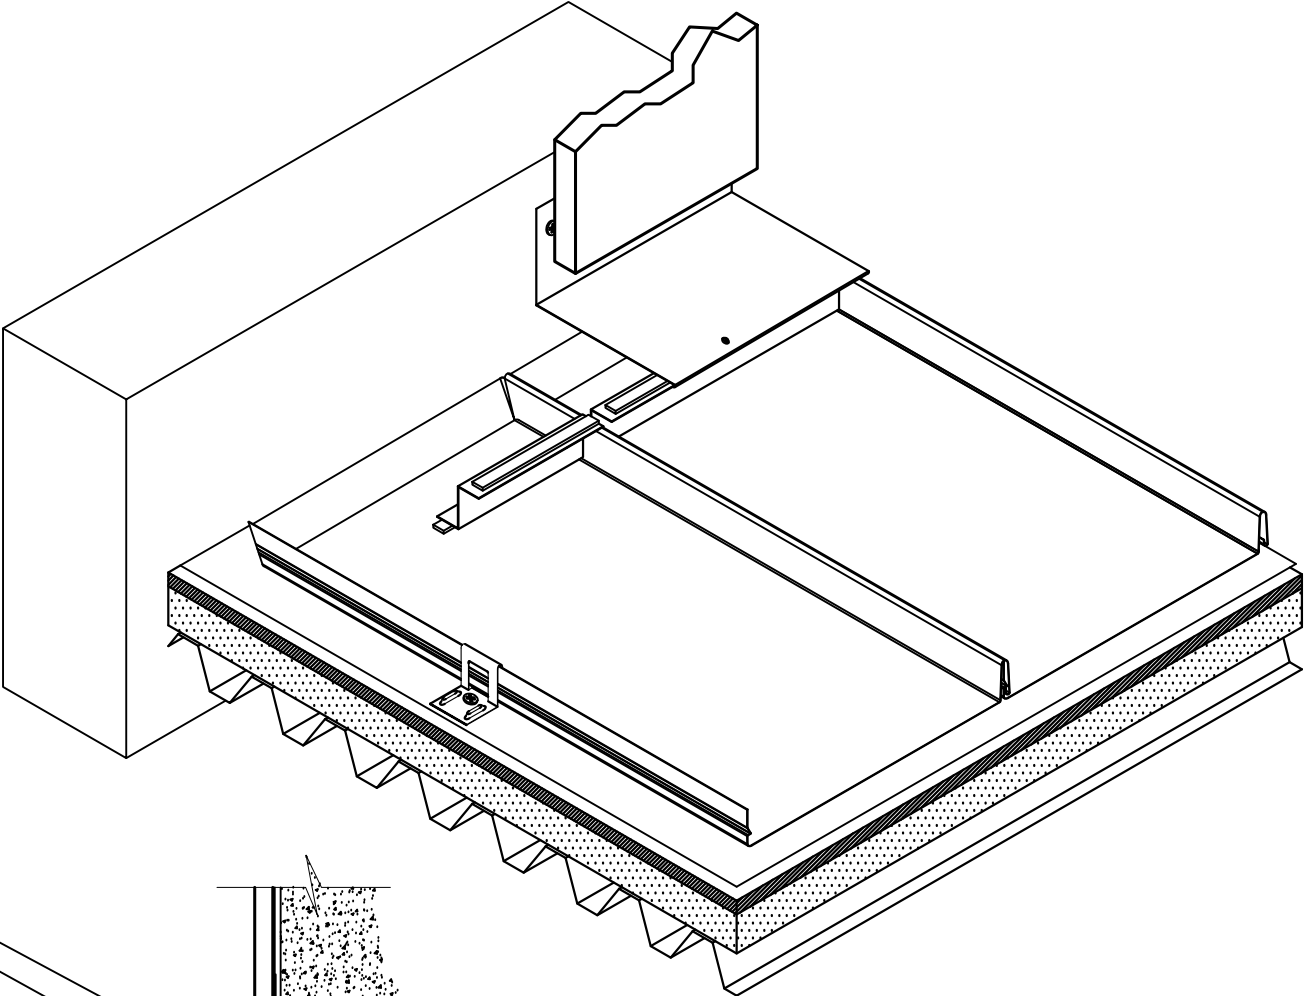

- #963 ARCH. ENDWALL FLASHING
- CAULK SEALED BEND-UP DAM
- SEALANT BETWEEN AND RIVET THROUGH TRIM AND ZEE CLOSURE
- METAL ZEE CLOSURE W/CAULK AROUND GAPS
- EVERLAST METALS ASL SERIES
- PANEL CLIP
- LOW PROFILE SCREW
- UNDERLAYMENT
- ROOF STRUCTURE (BY OTHERS)

