
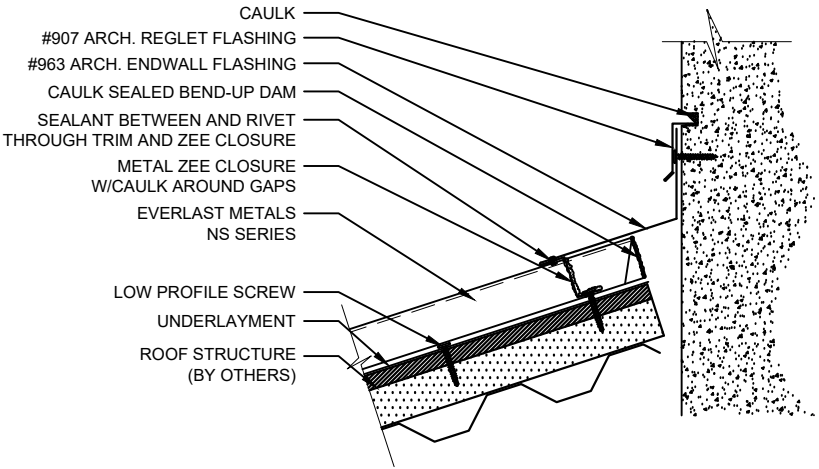


NS ENDWALL
W/REGLET

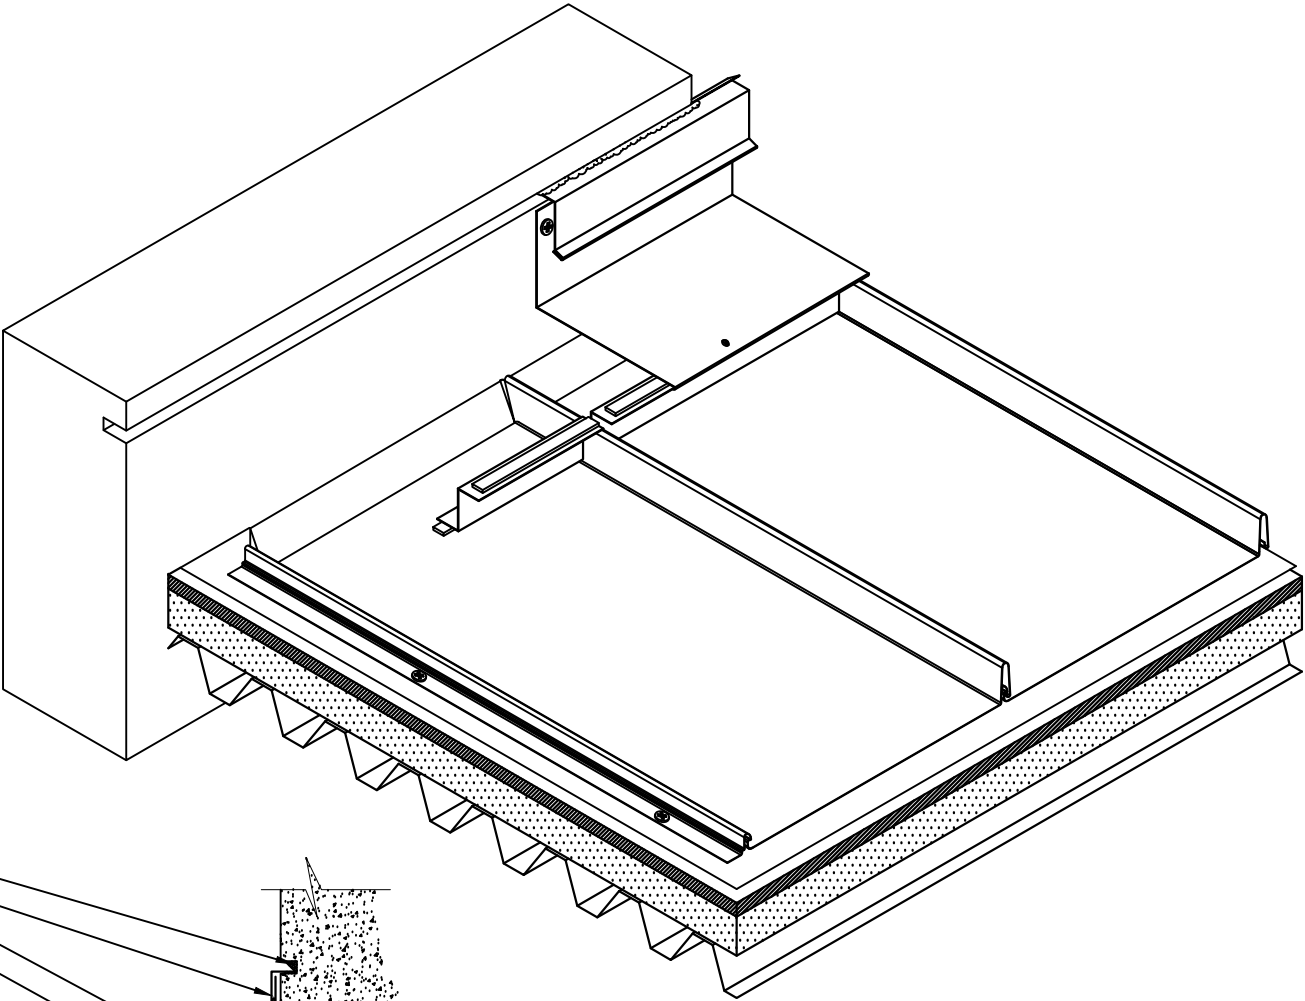

REVISIONS

No.	Date	Rev By:

Scale:
1-1/2"=1'-0"

Proj. No.:

Drawn By:
DLD

Date: 5/1/2026

Sheet No.:

A010