


NS RESIDENTIAL EAVE

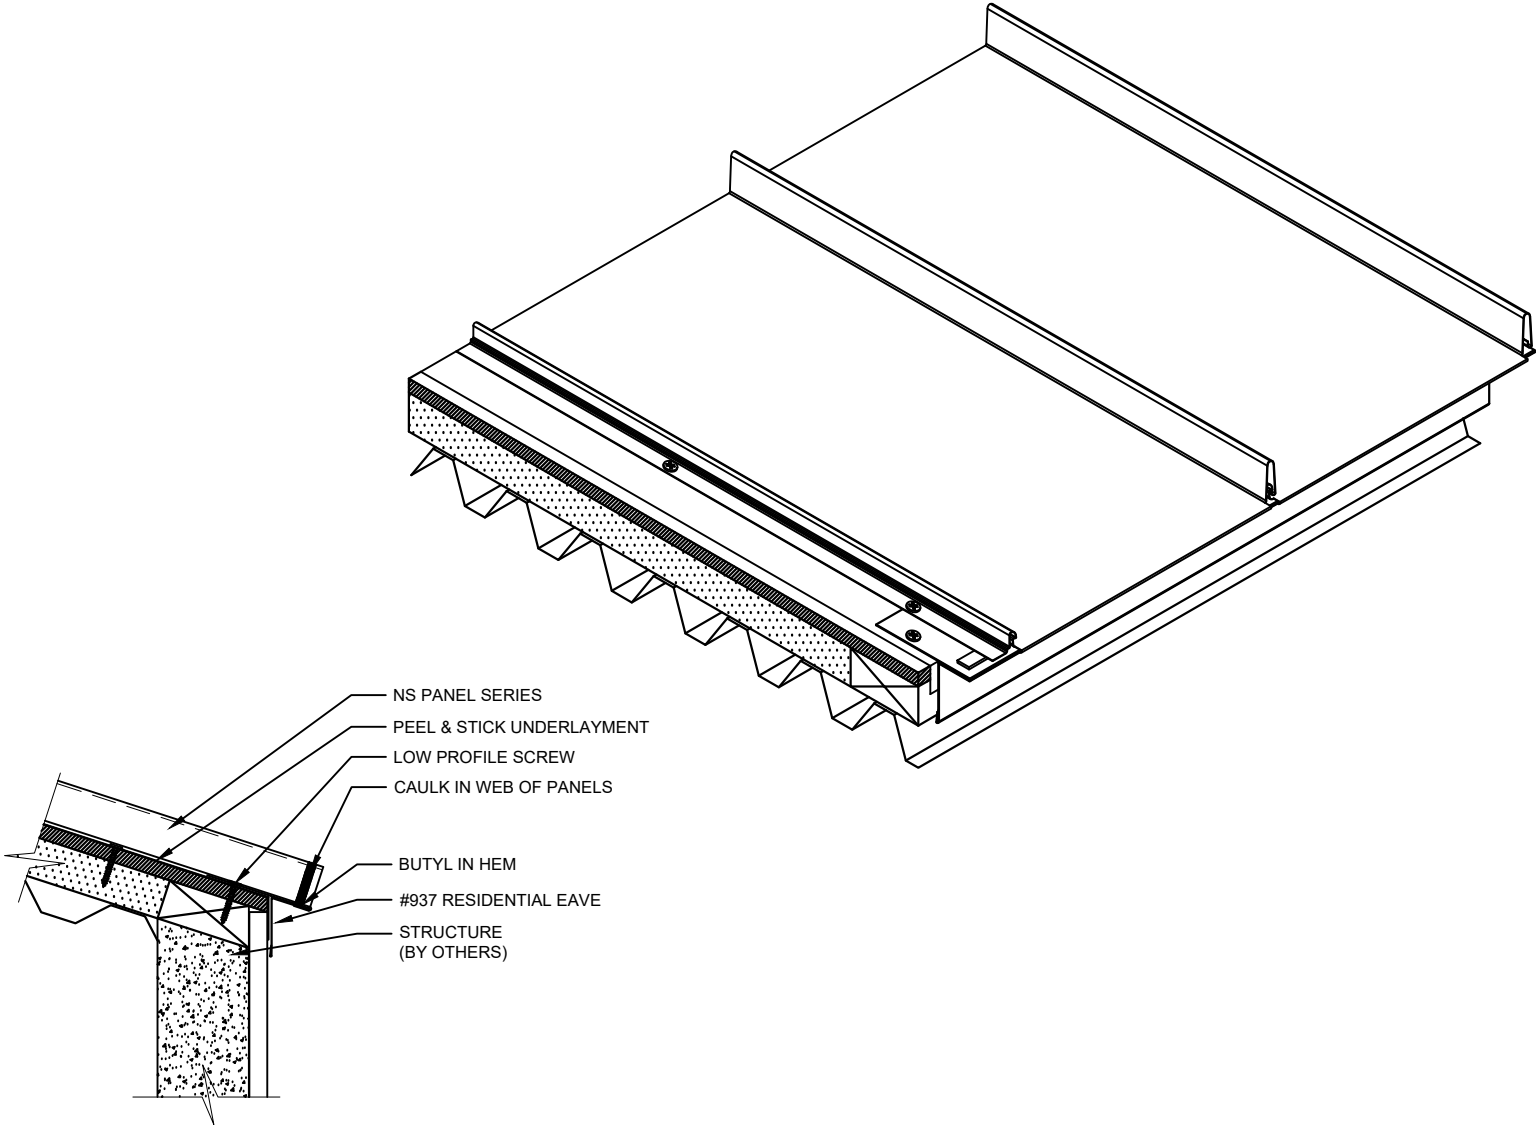

REVISIONS

No.	Date	Rev By:

Scale:  
1-1/2"=1'-0"

Proj. No.:

Drawn By:  
DLD

Date: 5/1/2026

Sheet No.:

A010