



NS STANDARD ENDWALL

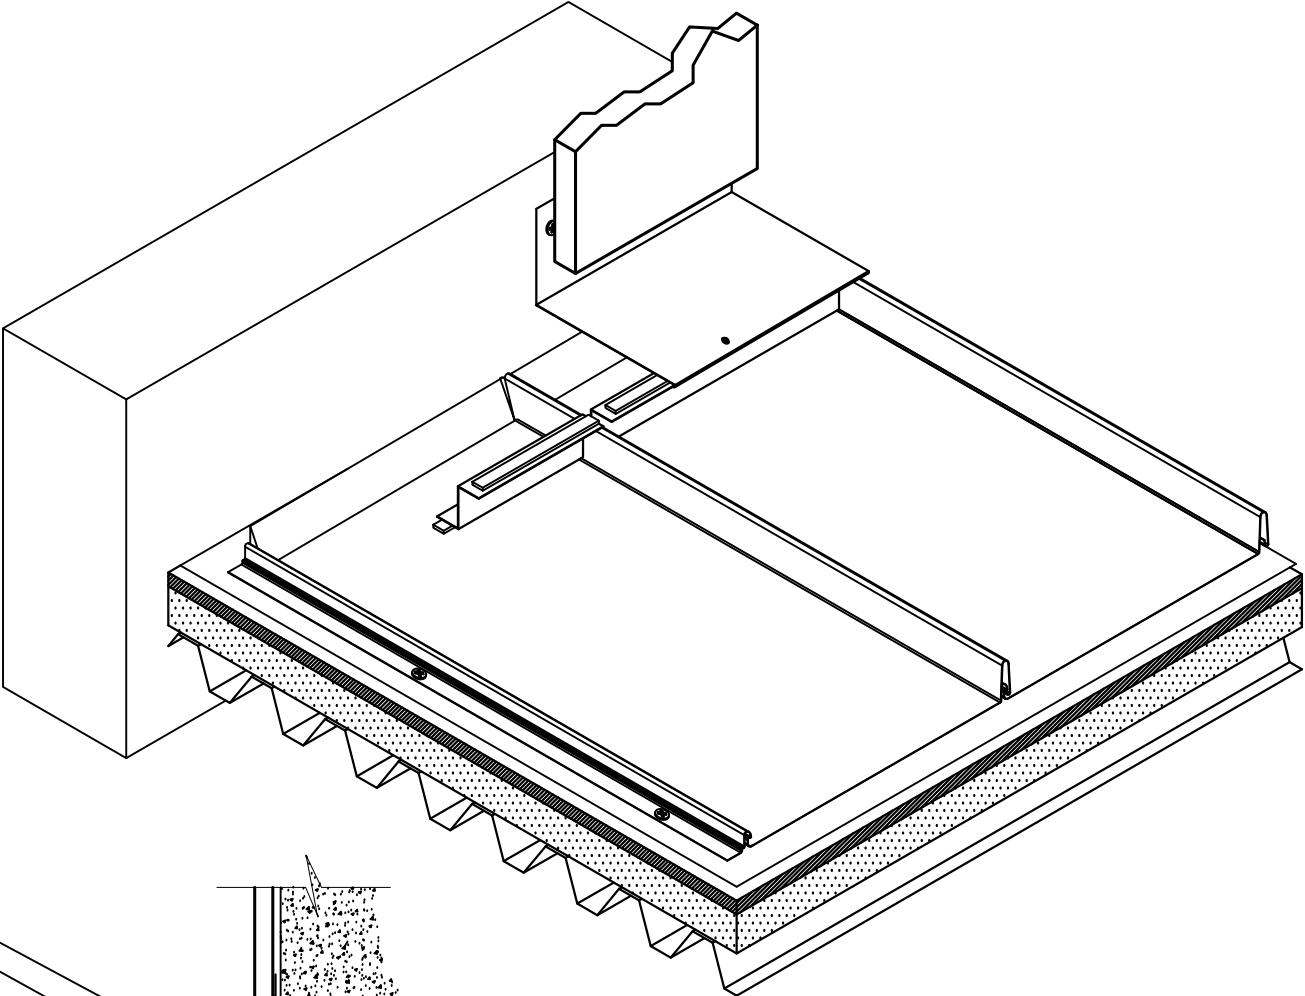

#963 ARCH. ENDWALL FLASHING
CAULK SEALED BEND-UP DAM
SEALANT BETWEEN AND RIVET
THROUGH TRIM AND ZEE CLOSURE
METAL ZEE CLOSURE
W/CAULK AROUND GAPS
EVERLAST METALS
NS SERIES

LOW PROFILE SCREW
UNDERLAYMENT
ROOF STRUCTURE
(BY OTHERS)

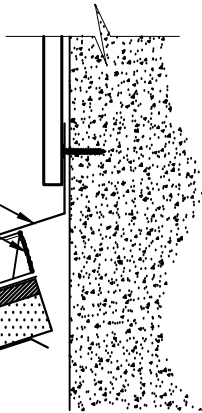

REVISIONS

No.	Date	Rev By:

Scale:
1-1/2"=1'-0"

Proj. No.:
Drawn By: DLD

Date: 5/1/2026

Sheet No.:
A010