


SSL DRIP EDGE

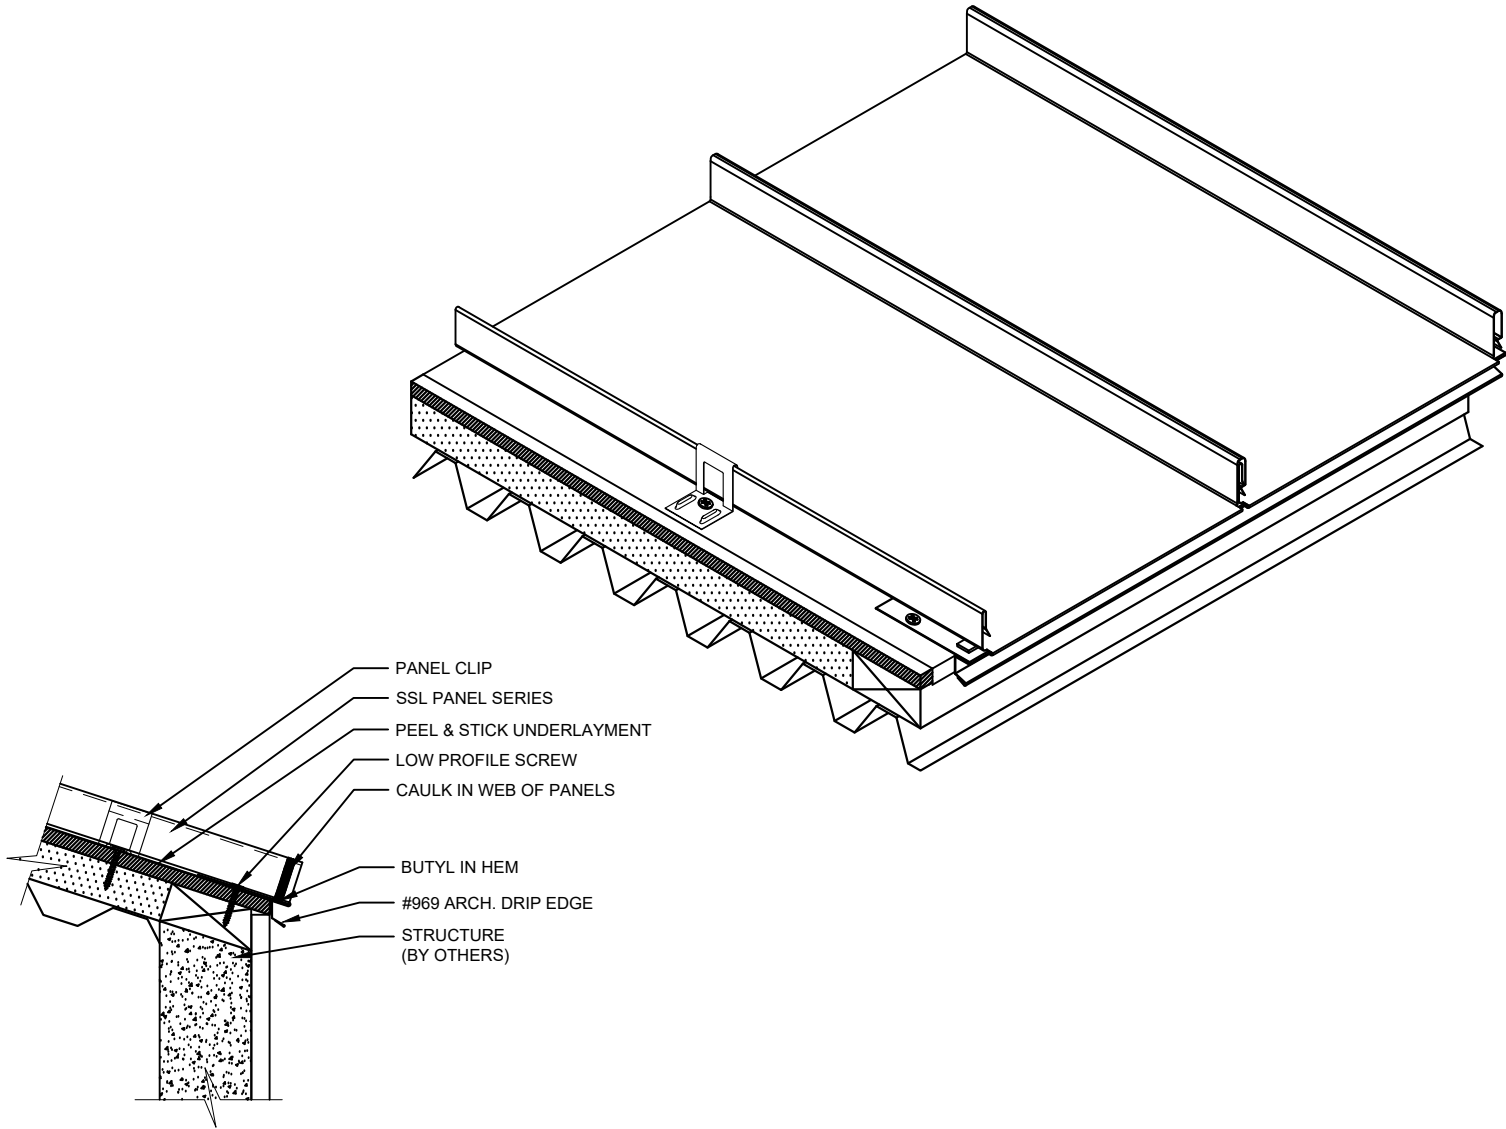

REVISIONS		
No.	Date	Rev By:
Scale:		
1-1/2"=1'-0"		
Proj. No.:		
Drawn By:		
DLD		
Date:		
5/1/2026		
Sheet No.:		
A010		