
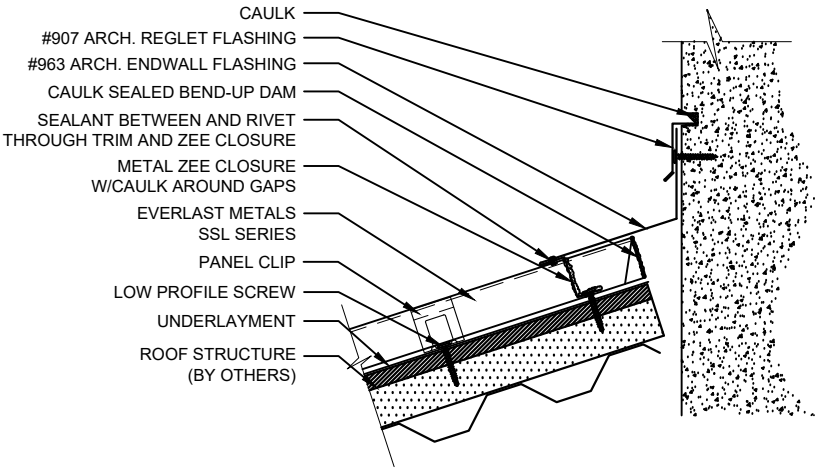


SSL ENDWALL  
W/REGLET

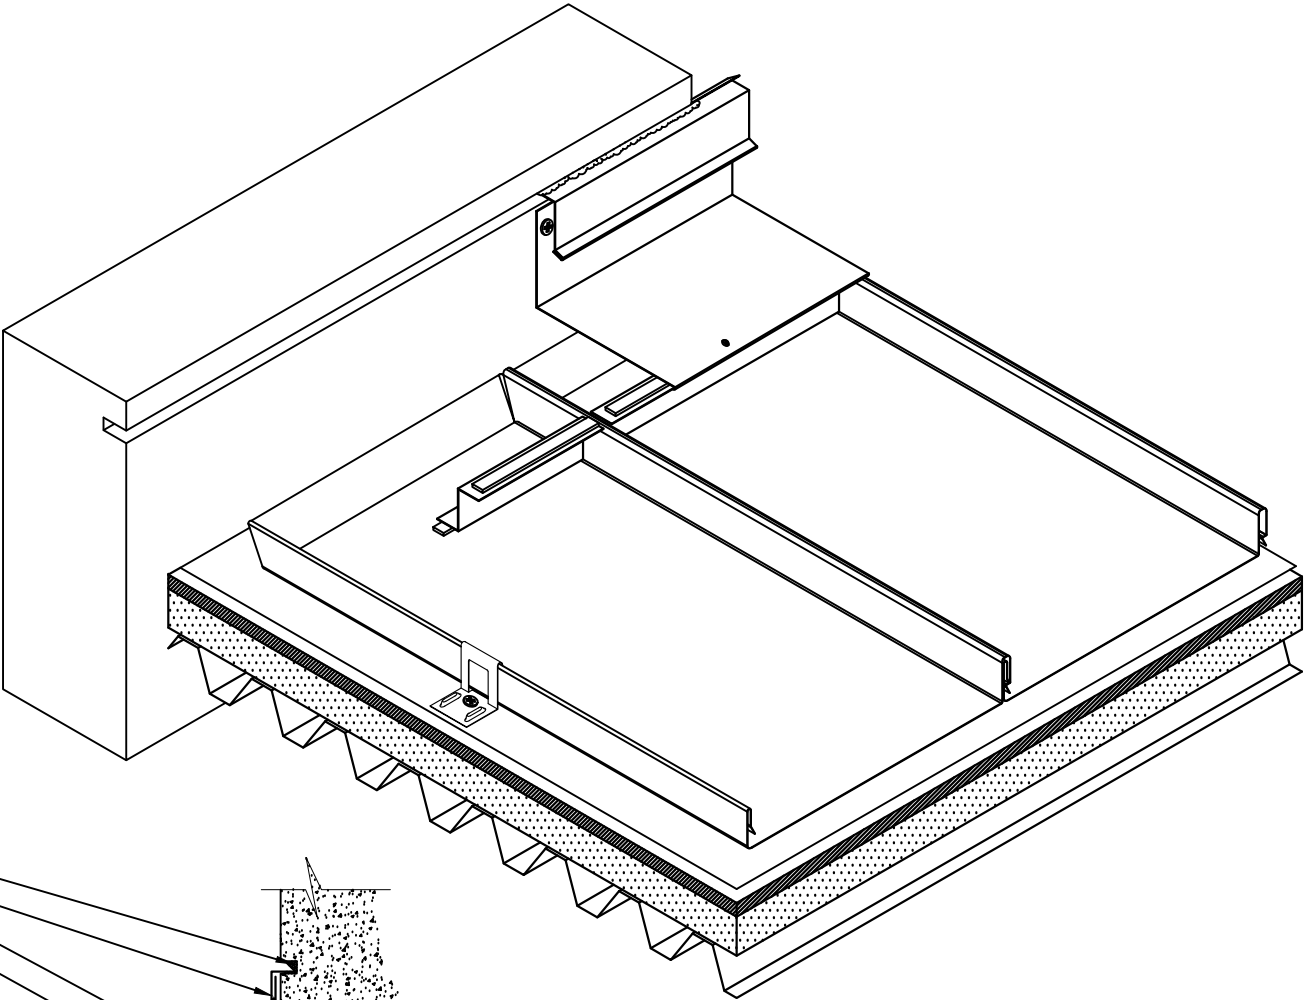

REVISIONS		
No.	Date	Rev By:

Scale: 1-1/2"=1'-0"

Proj. No.: \_\_\_\_\_

Drawn By: DLD

Date: 5/1/2026

Sheet No.: A010