



SSL STANDARD ENDWALL

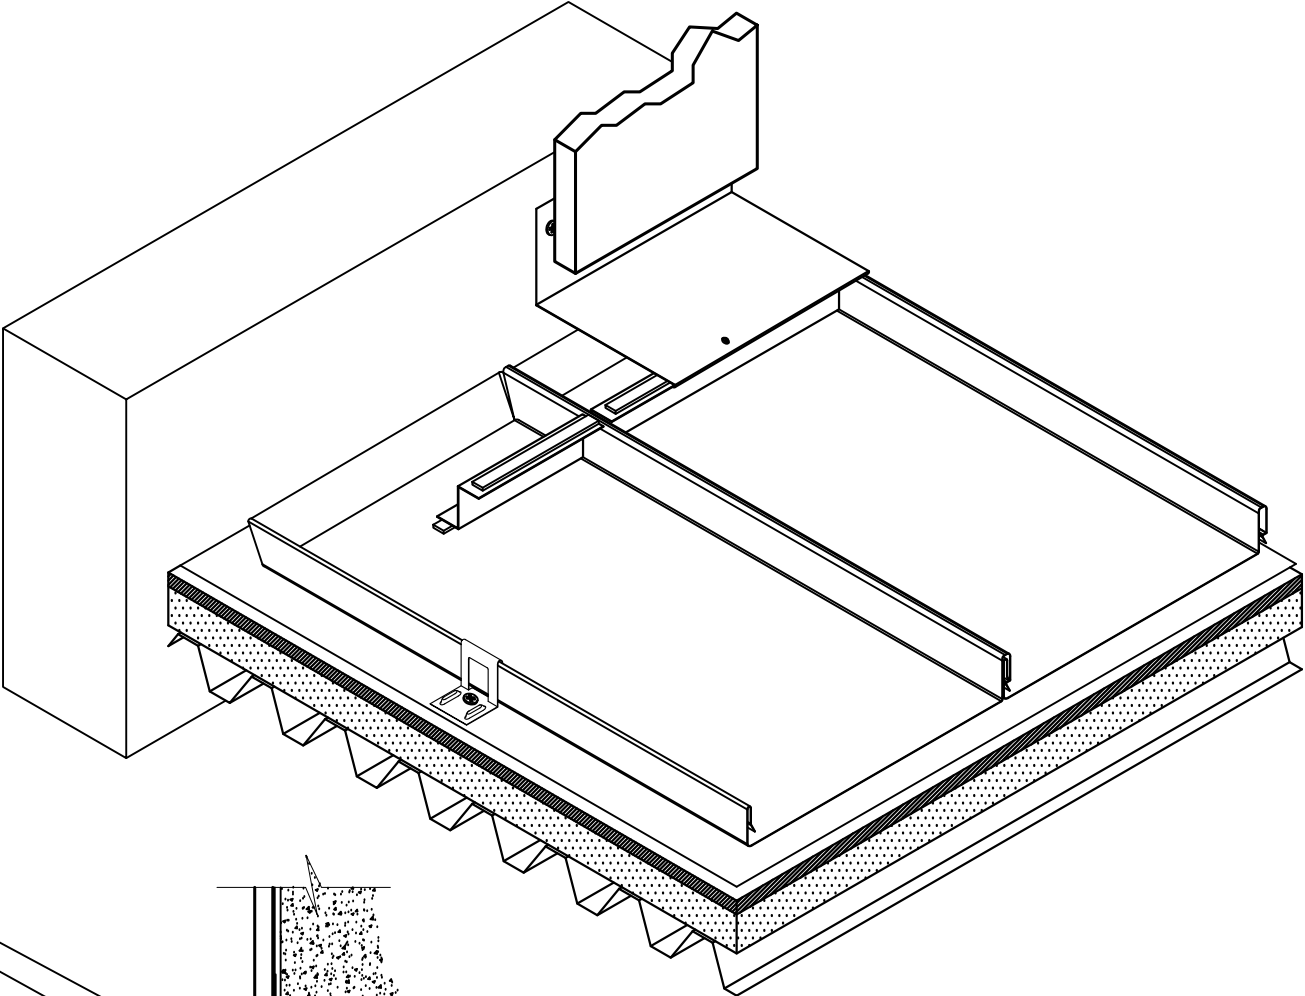

- #963 ARCH. ENDWALL FLASHING
- CAULK SEALED BEND-UP DAM
- SEALANT BETWEEN AND RIVET  
THROUGH TRIM AND ZEE CLOSURE
- METAL ZEE CLOSURE  
W/CAULK AROUND GAPS
- EVERLAST METALS  
SSL SERIES
- PANEL CLIP
- LOW PROFILE SCREW
- UNDERLAYMENT
- ROOF STRUCTURE  
(BY OTHERS)

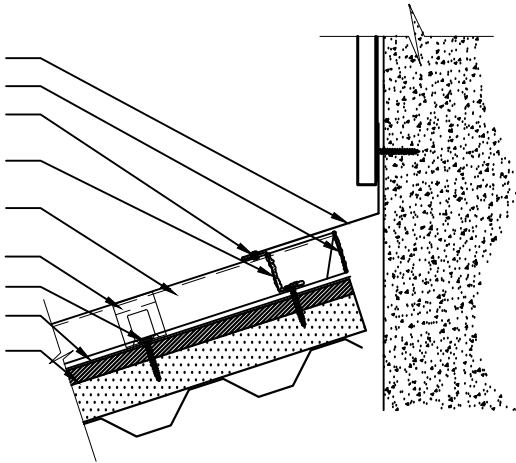

REVISIONS

No.	Date	Rev By:

Scale:

1-1/2"=1'-0"

Proj. No.:

Drawn By:

DLD

Date:

5/1/2026

Sheet No.:

A010