


ASL DRIP EDGE

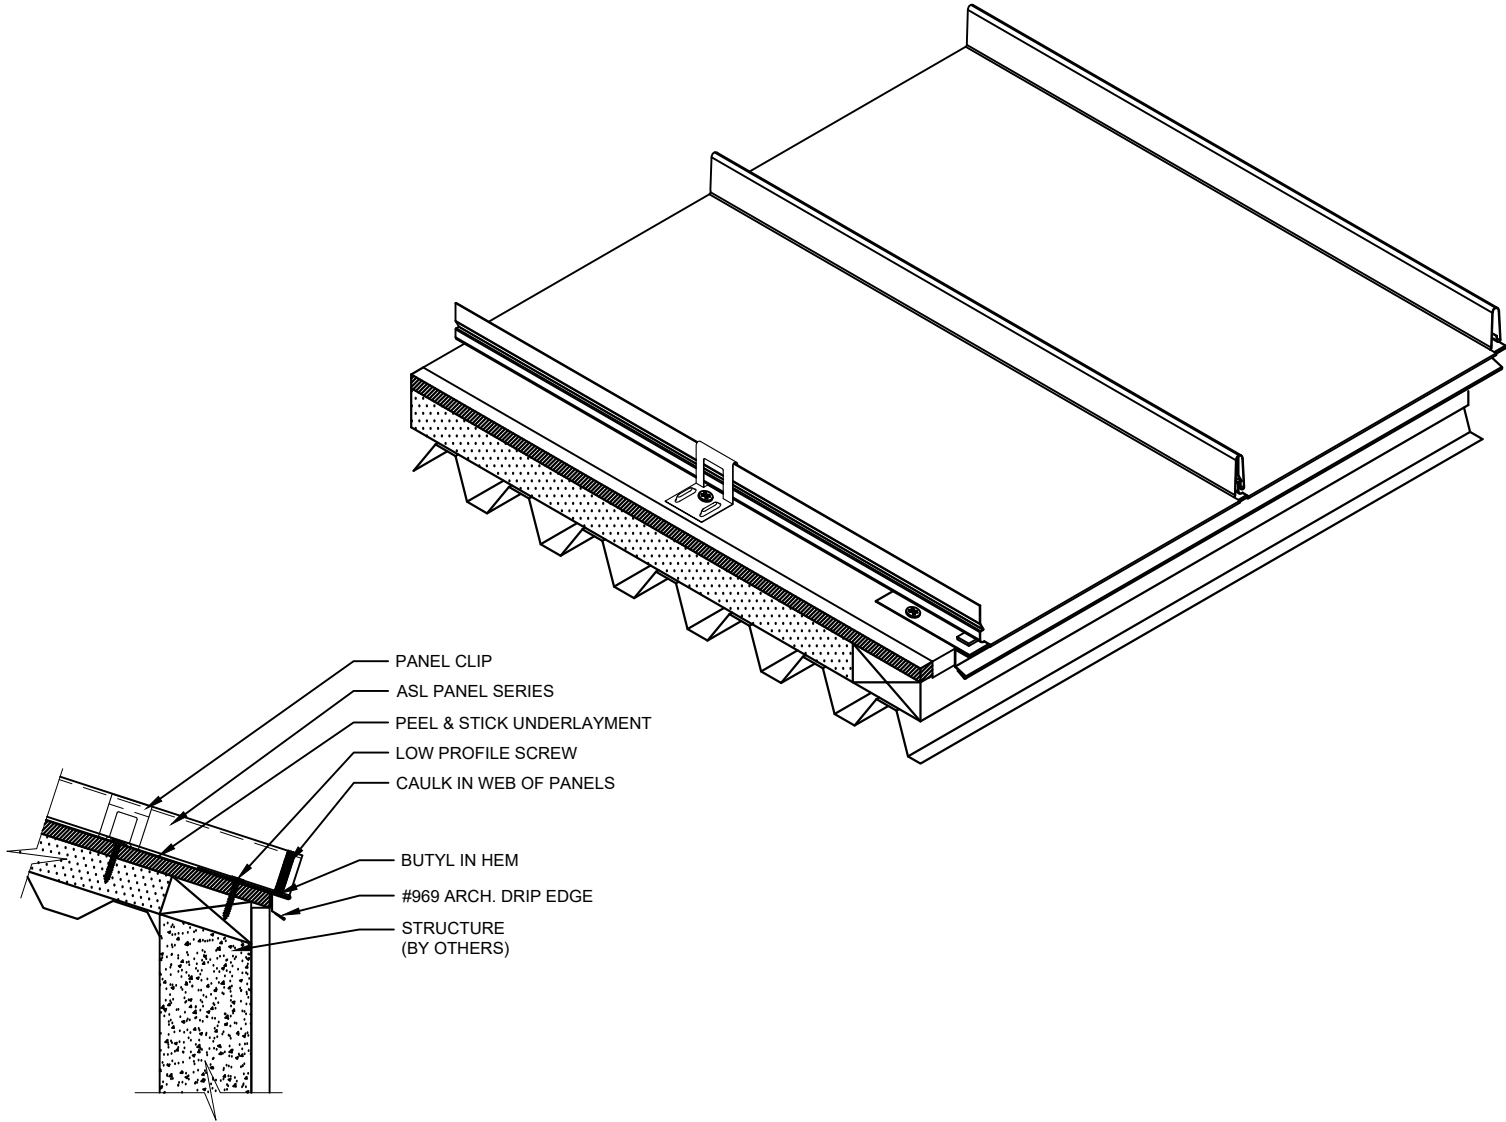

REVISIONS

No.	Date	Rev By:

Scale:
1-1/2"=1'-0"

Proj. No.:
 Drawn By: DLD
 Date: 4/27/2026
 Sheet No.: