
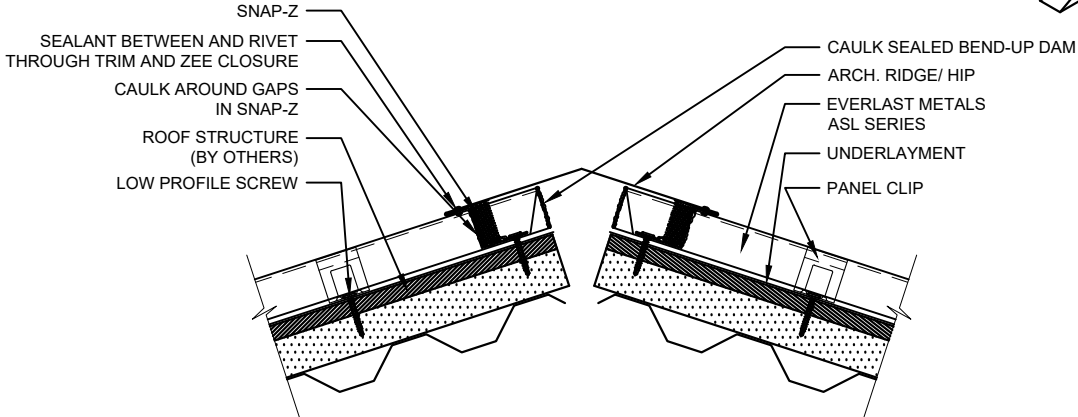


ASL VENTED RIDGE & HIP

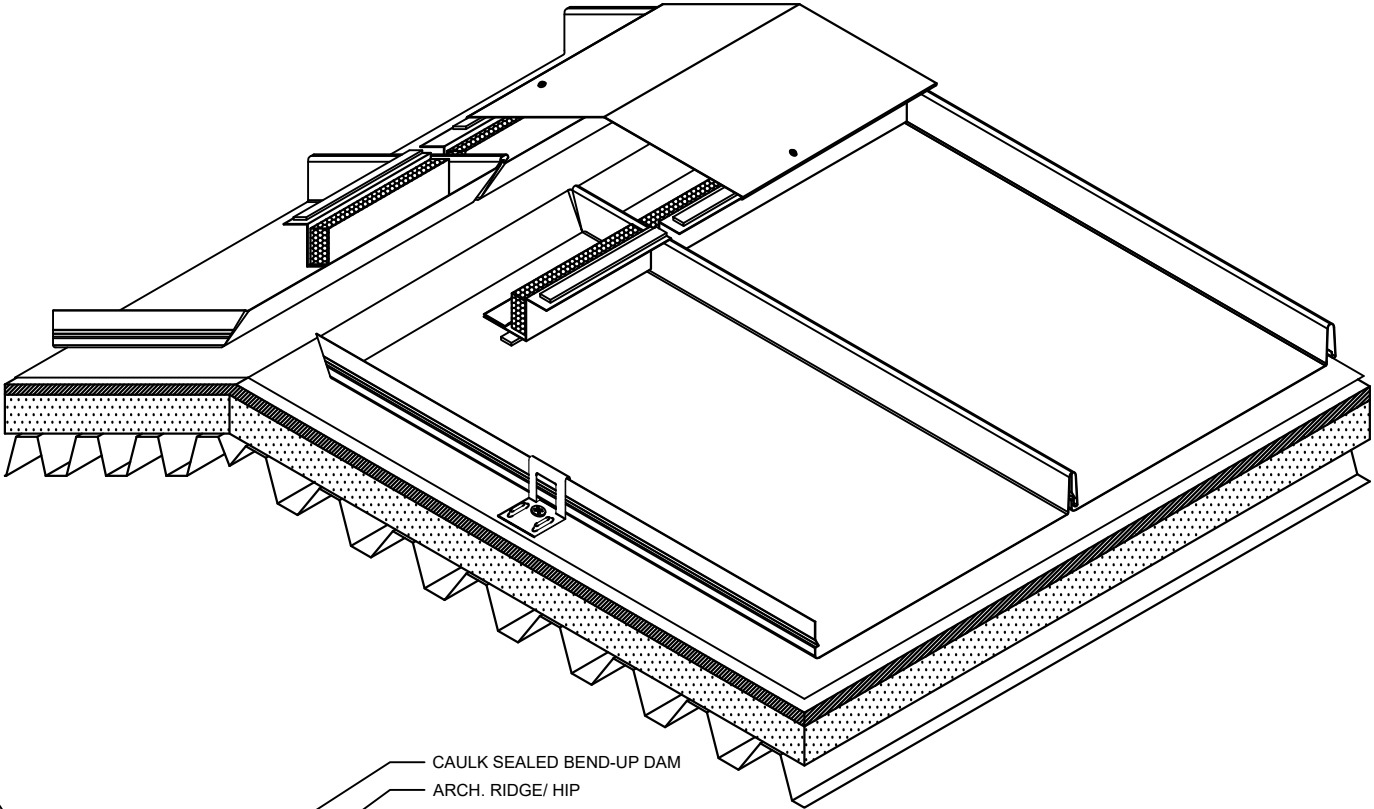

REVISIONS

| No. | Date | Rev By: |
|-----|------|---------|
| | | |
| | | |
| | | |
| | | |
| | | |

Scale:

1-1/2"=1'-0"

Proj. No.:

Drawn By:

DLD

Date:

4/27/2026

Sheet No.:

A010