


DL SIDEWALL W/  
REGLET

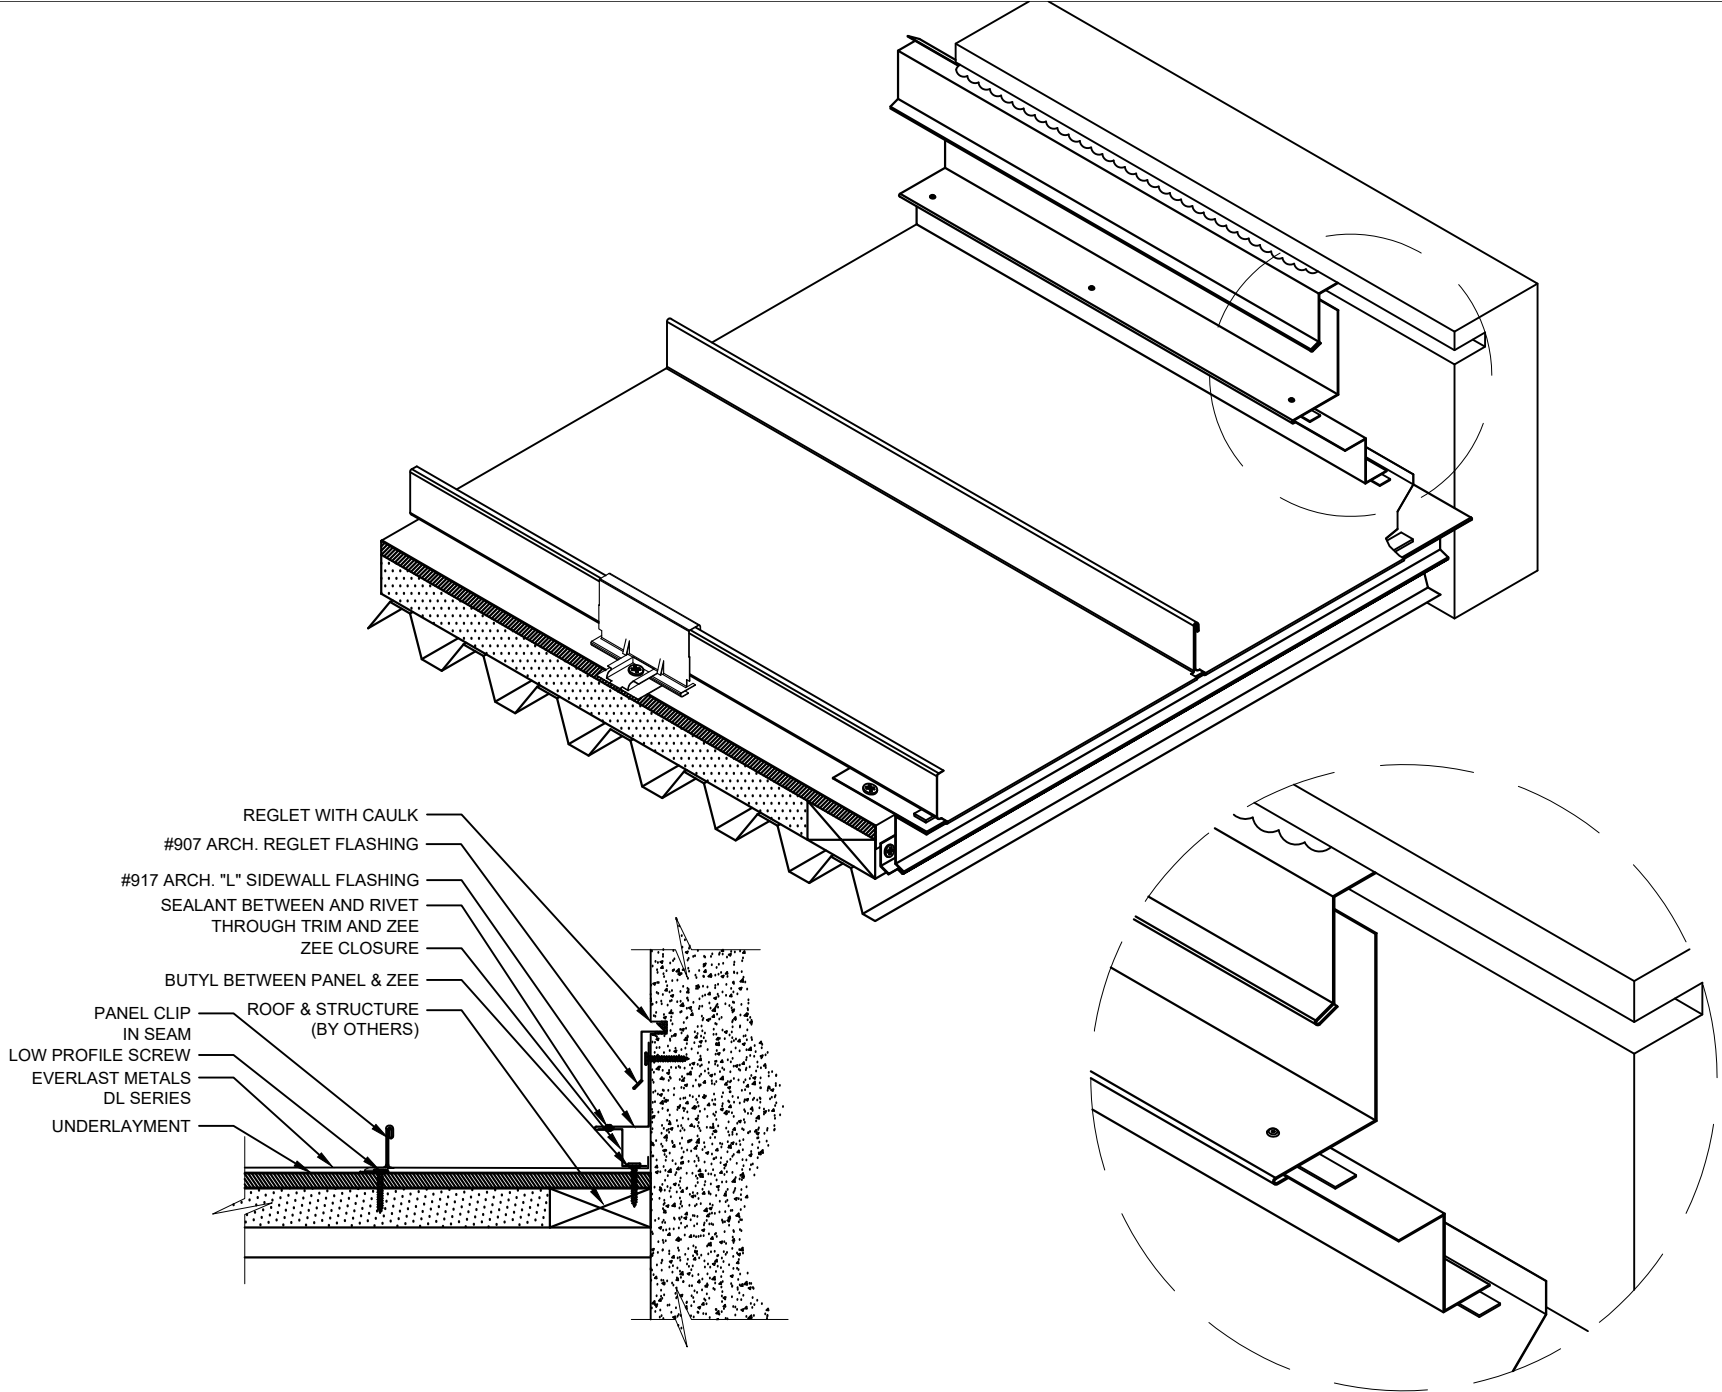

REVISIONS

No.	Date	Rev By:

Scale: 1-1/2"=1'-0"

Proj. No.:

Drawn By: DLD

Date: 4/29/2026

Sheet No.:

A010