


DL SIDEWALL W/  
SIDING OR WALL PANELS

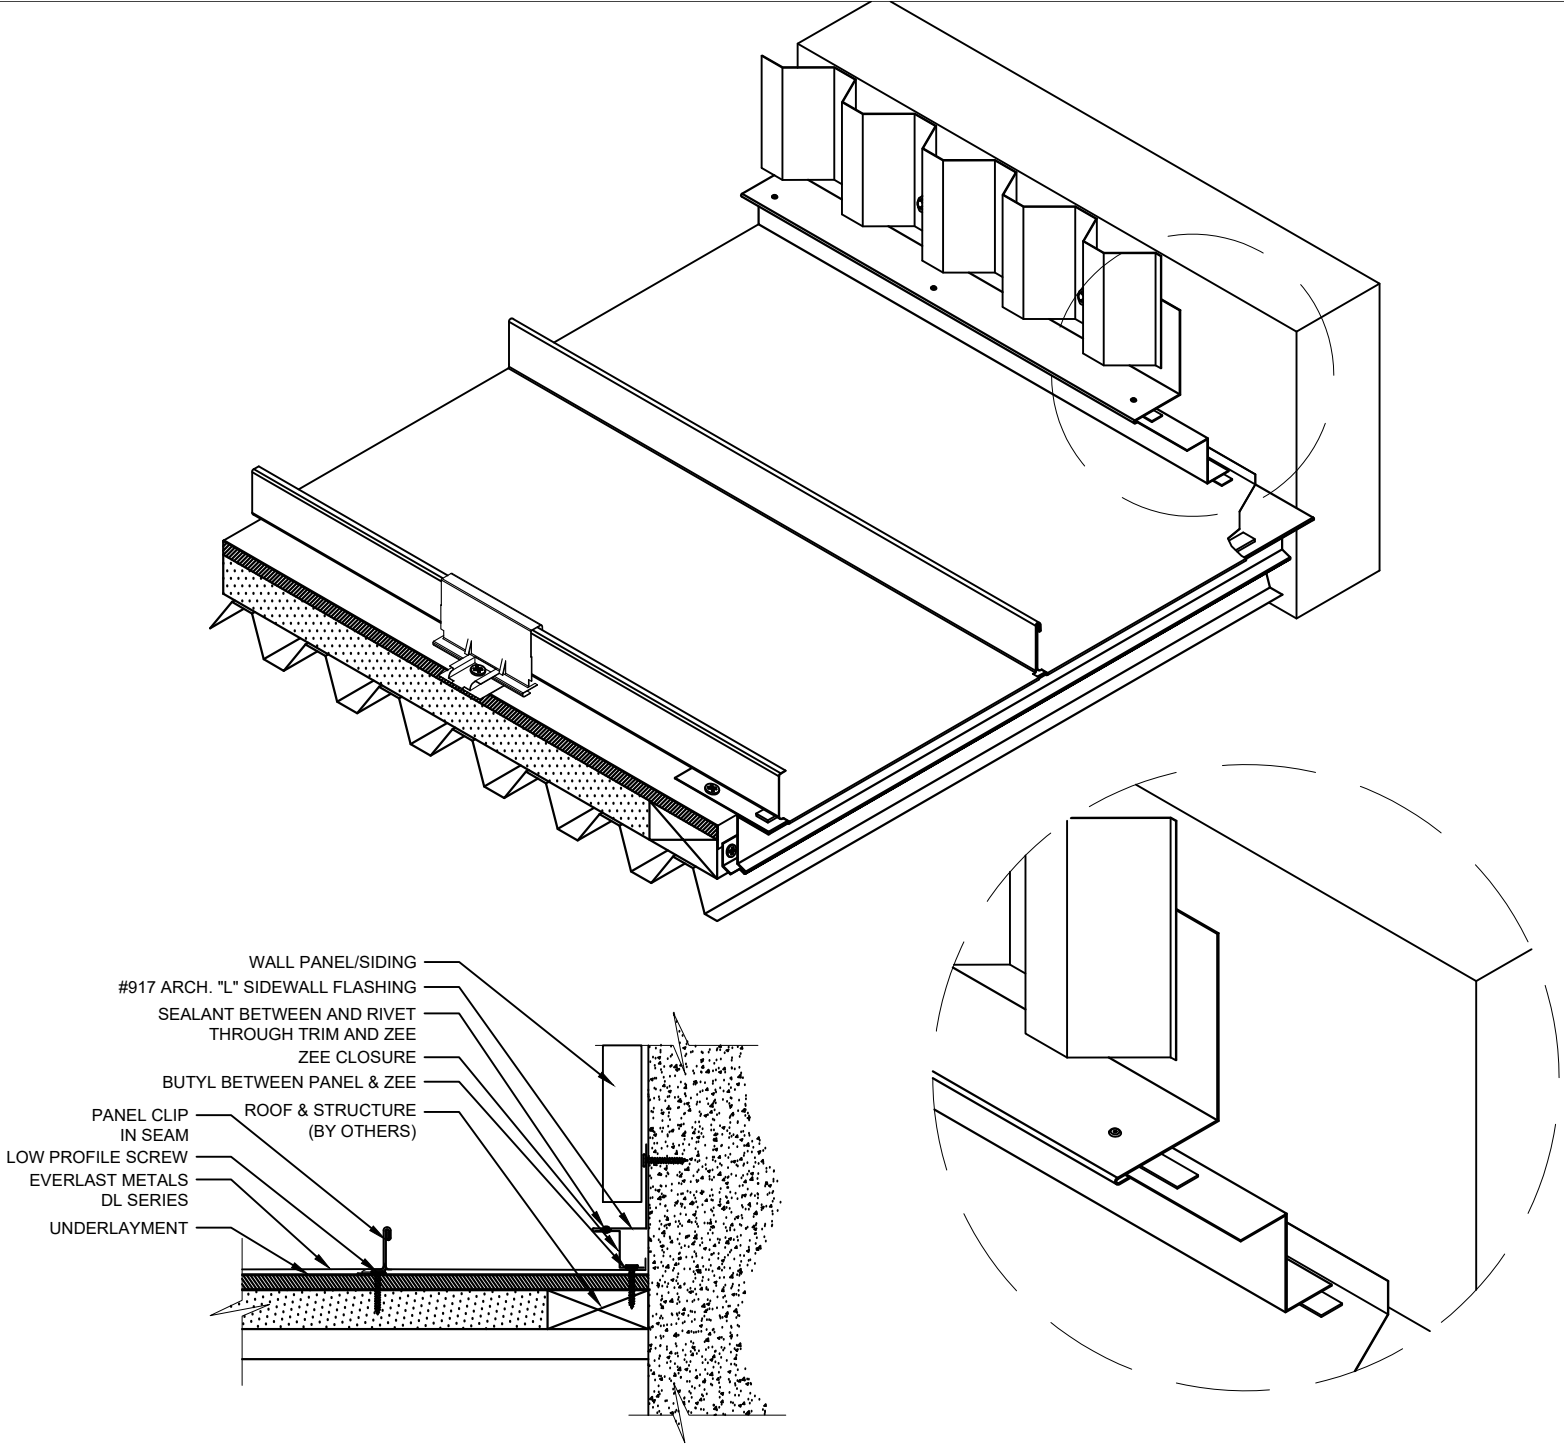

REVISIONS

| No. | Date | Rev By: |
|-----|------|---------|
|     |      |         |
|     |      |         |
|     |      |         |
|     |      |         |
|     |      |         |

Scale:

1-1/2"=1'-0"

Proj. No.:

Drawn By:

DLD

Date:

4/29/2026

Sheet No.:

A010