



FP-RP
HORIZONTAL SPLICE

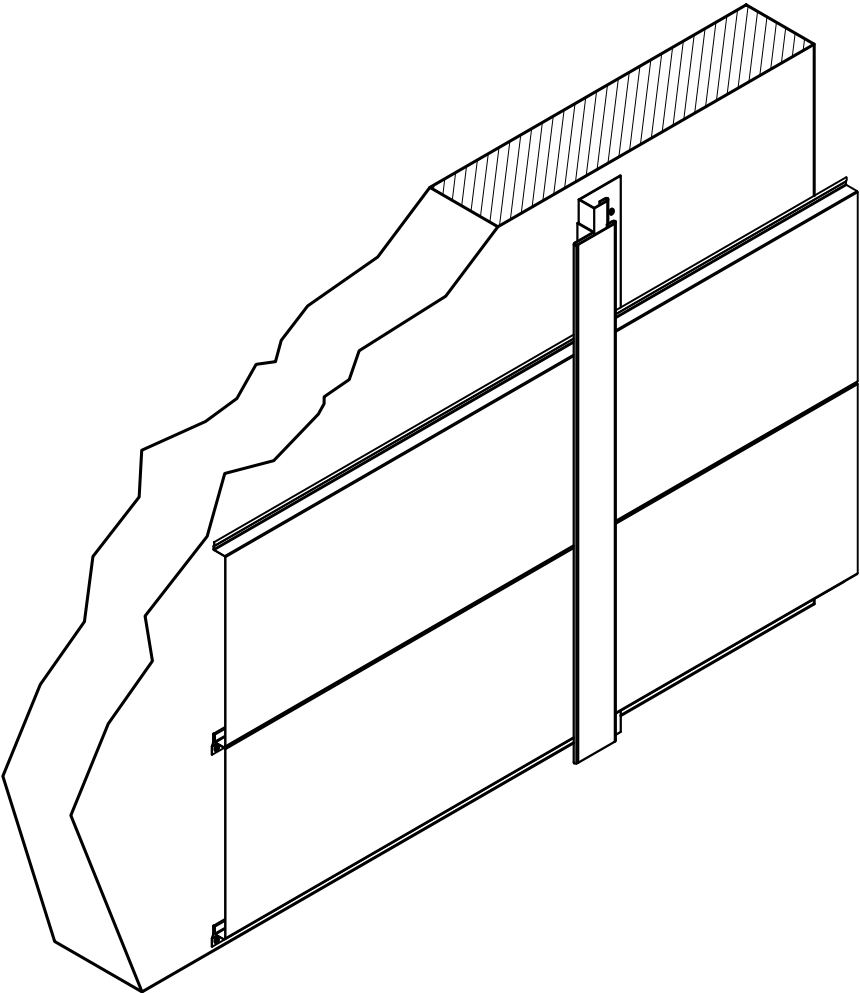

SECTION VIEW FROM ABOVE

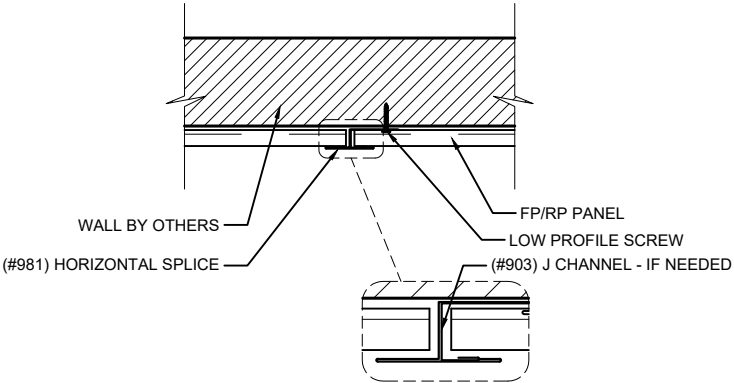

| REVISIONS | | |
|-----------|------|---------|
| No. | Date | Rev By: |
| | | |
| | | |
| | | |
| | | |
| | | |

Scale: 1"=1'-0"

Proj. No.:

Drawn By: DLD

Date: 5/5/2026

Sheet No.: A010