

FP-RP HORIZONTAL
WALL BASE/ DRIP CAP

REVISIONS

No.	Date	Rev By:

Scale:
1"=1'-0"



Proj. No.:

Drawn By:
DLD

Date: 5/7/2026

Sheet No.:

A010

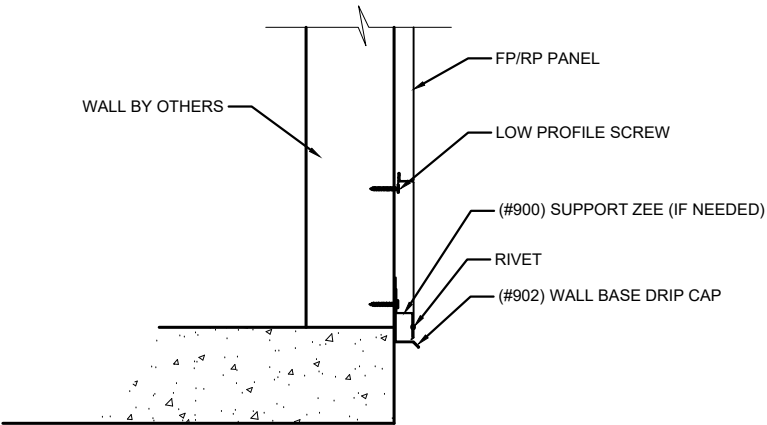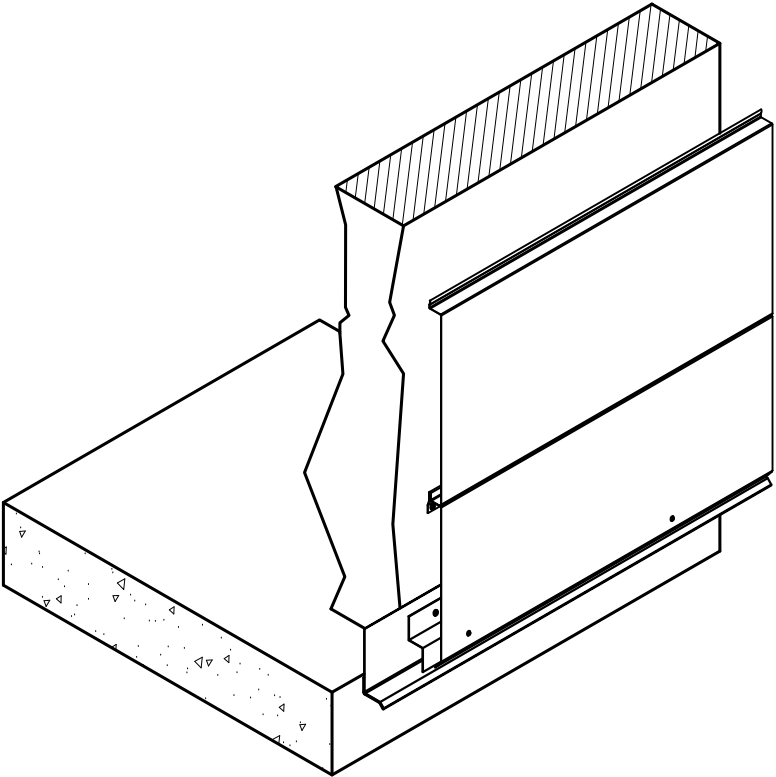

FP-RP VERTICAL
WALL BASE/ DRIP CAP

REVISIONS

No.	Date	Rev By:

Scale:
1"=1'-0"

Proj. No.:

Drawn By:
DLD

Date: 5/7/2026

Sheet No.:

A011

