


NS DOUBLEHOOK VALLEY

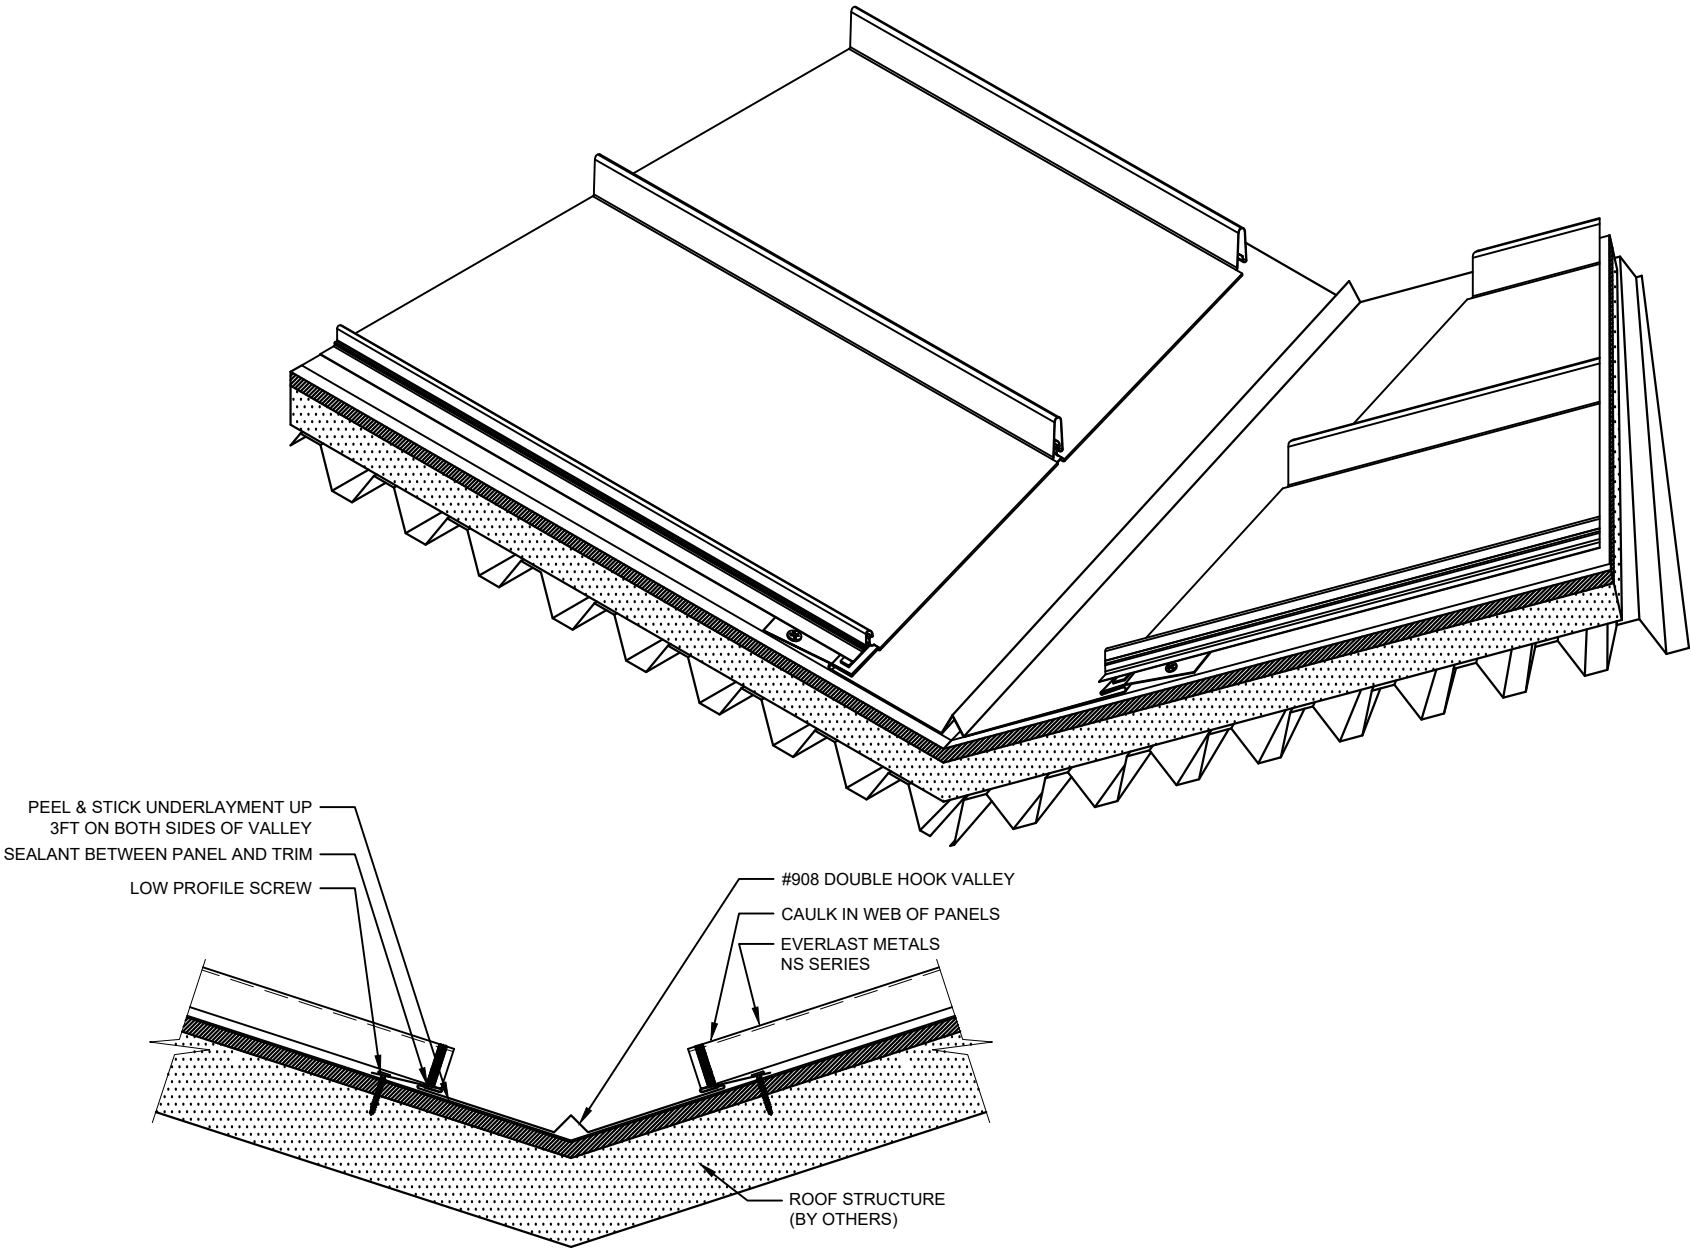

REVISIONS		
No.	Date	Rev By:

Scale:  
1-1/2"=1'-0"

Proj. No.:

Drawn By:  
DLD

Date:  
5/1/2026

Sheet No.: