
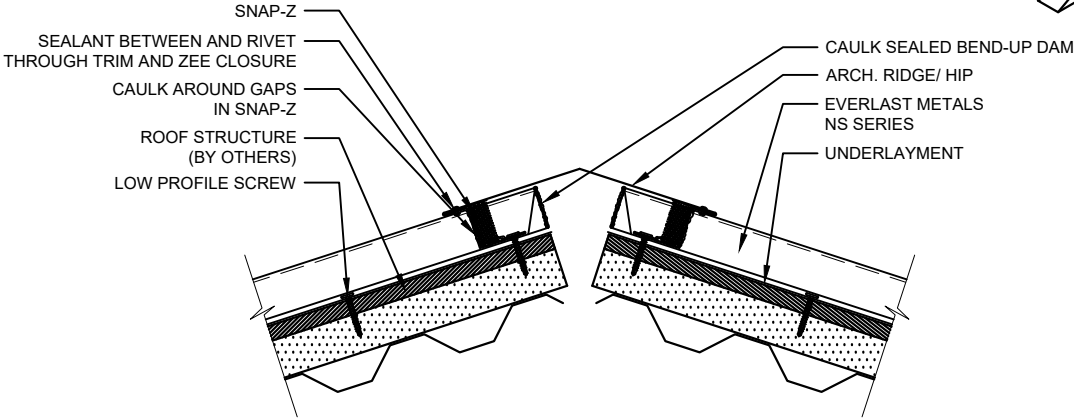


NS VENTED RIDGE & HIP

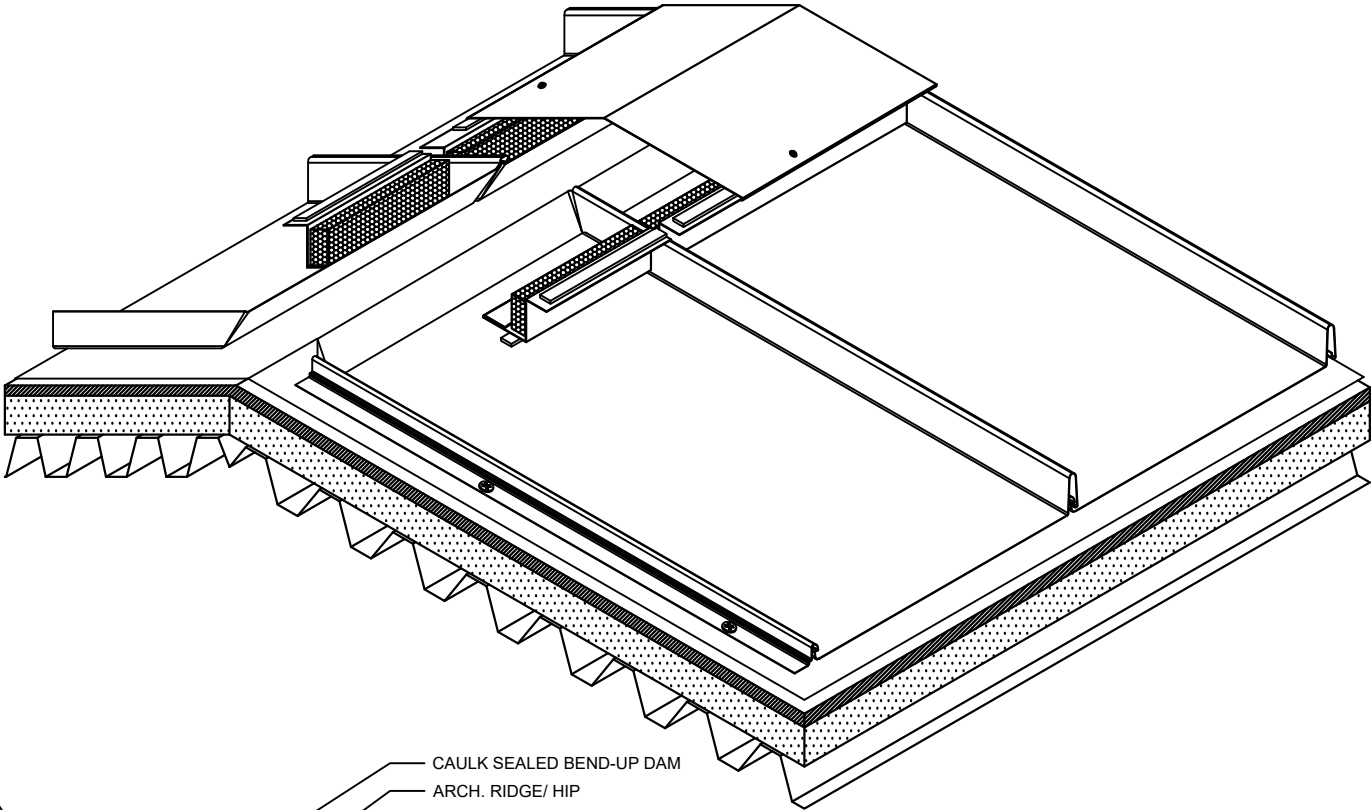

REVISIONS		
No.	Date	Rev By:

Scale:
1-1/2"=1'-0"

Proj. No.:

Drawn By:
DLD

Date:
5/1/2026

Sheet No.: