


SSL RESIDENTIAL EAVE

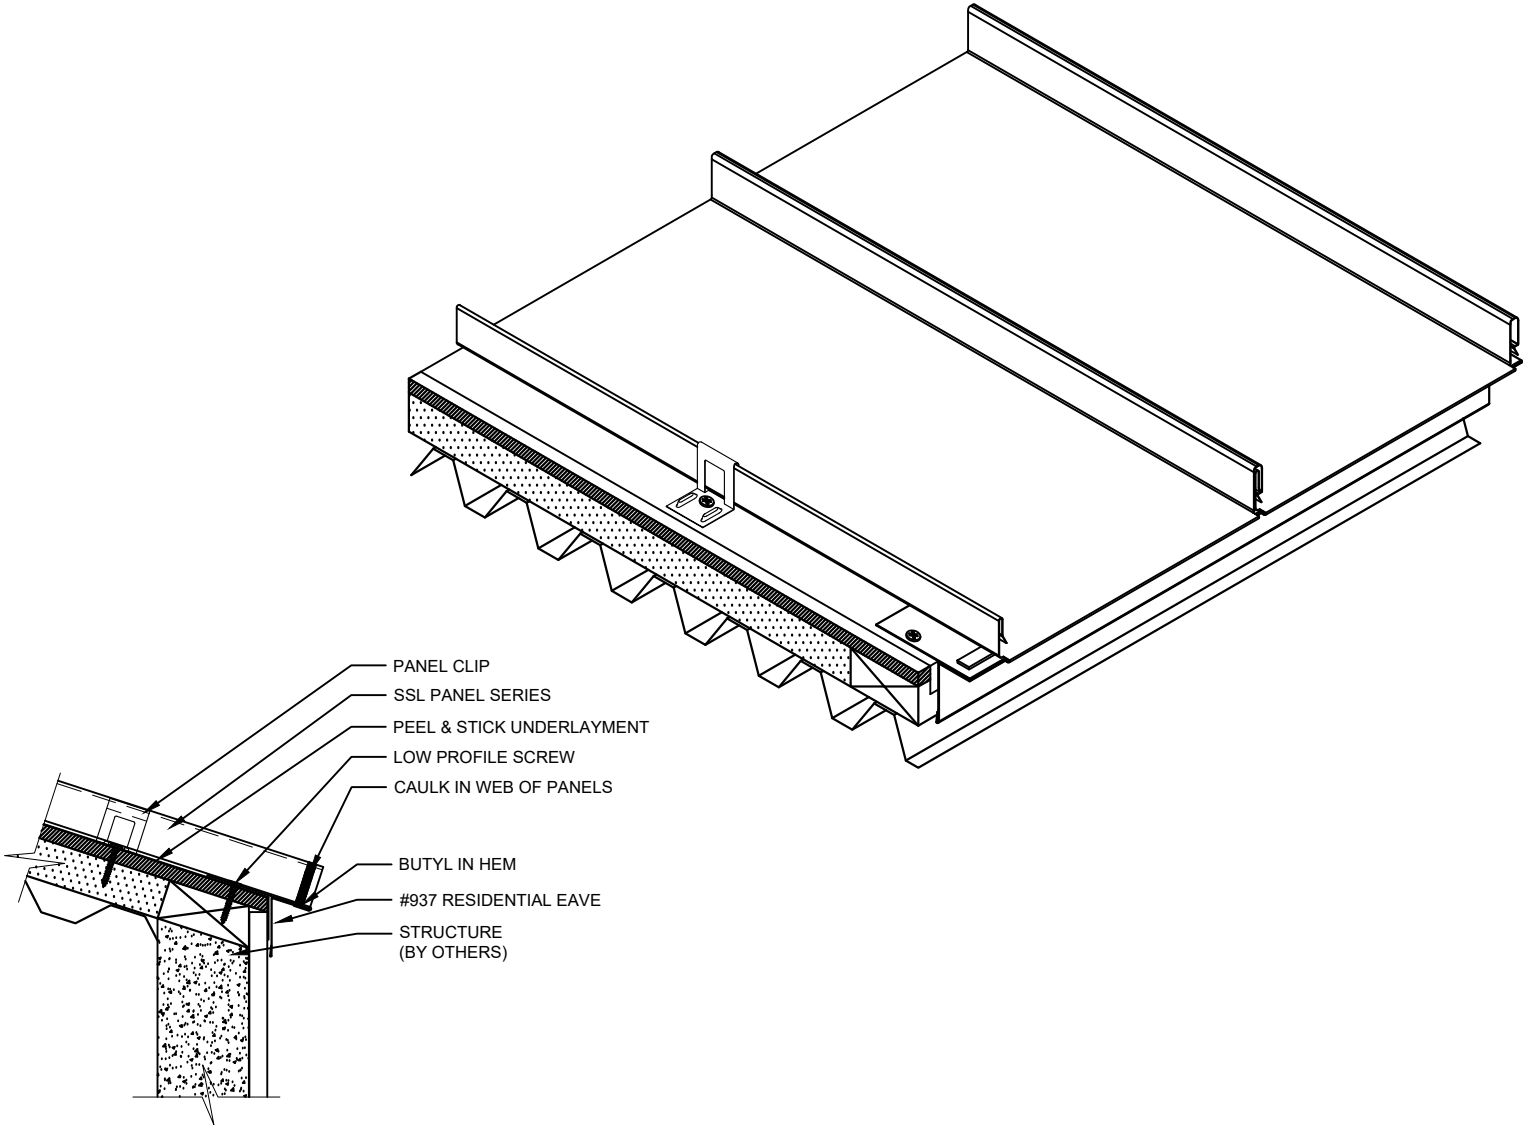

- PANEL CLIP
- SSL PANEL SERIES
- PEEL & STICK UNDERLAYMENT
- LOW PROFILE SCREW
- CAULK IN WEB OF PANELS
- BUTYL IN HEM
- #937 RESIDENTIAL EAVE
- STRUCTURE
(BY OTHERS)

REVISIONS

No.	Date	Rev By:

Scale:

1-1/2"=1'-0"

Proj. No.:

Drawn By: DLD

Date: 5/1/2026

Sheet No.:

A010