
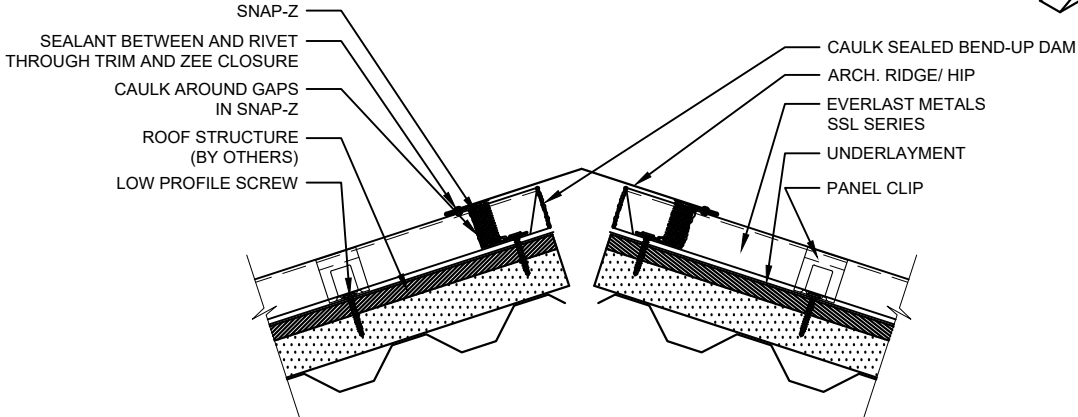


SSL VENTED RIDGE & HIP

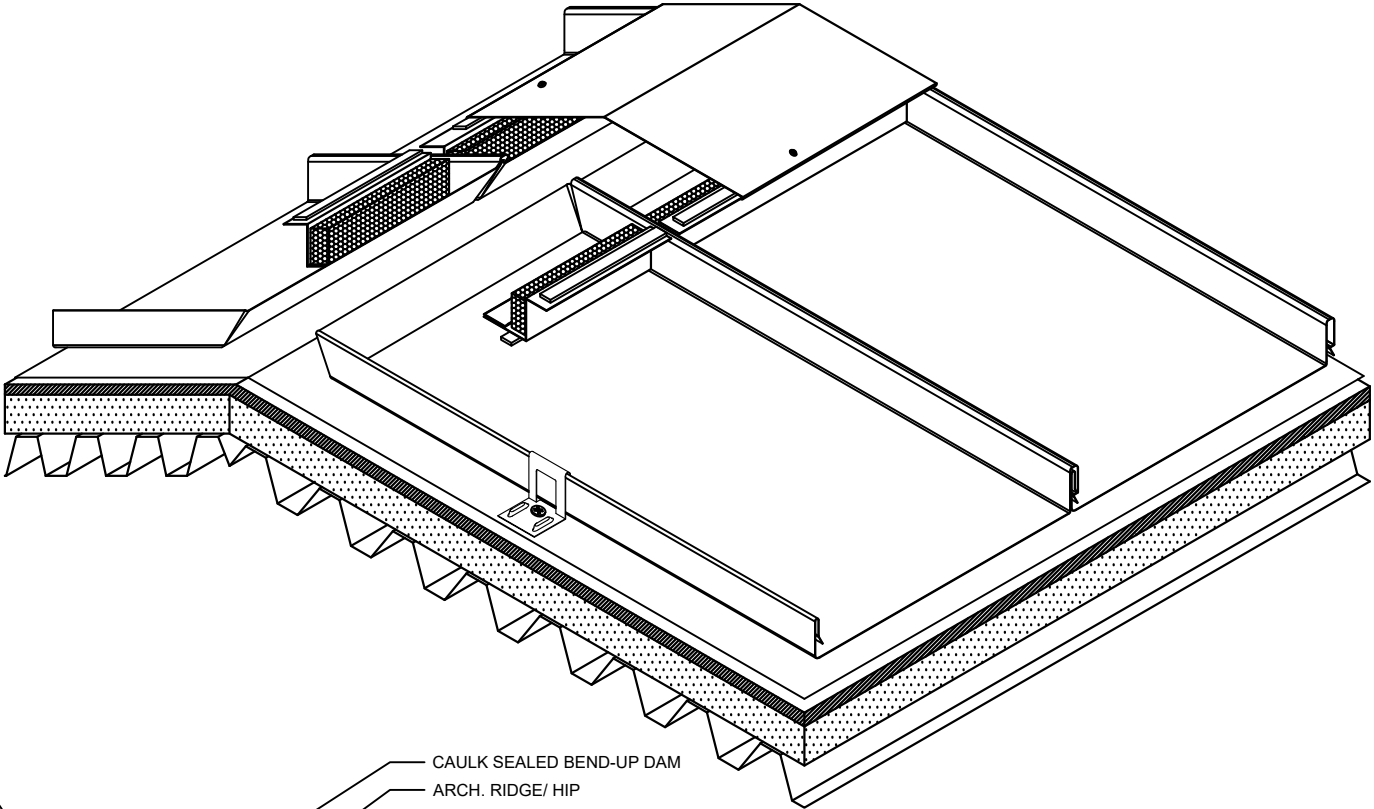

REVISIONS

No.	Date	Rev By:

Scale:

1-1/2"=1'-0"

Proj. No.:

Drawn By:

DLD

Date:

5/1/2026

Sheet No.:

A010